


- EXISTING TREE
- PROPOSED TREE
TILIA CORDATA 'GREENSPIRE'
E.H.S. 18-20cm GIRTH
- YORKSTONE PAVING
SAWN FINISH
600mm WIDE x RANDOM LENGTHS
- YORKSTONE SETTS
SAWN FINISH
150x150x150mm
- CHINESE BAUXITE TOP DRESSING
BUFF COLOUR BY DECORGRIP
- ASPHALT
CARRIAGEWAY
- ESTIVA TIMBER SLATTED BENCH
BY RUNGE/DW WINDSOR
- RELOCATED / NEW SHEFFIELD CYCLE
STANDS

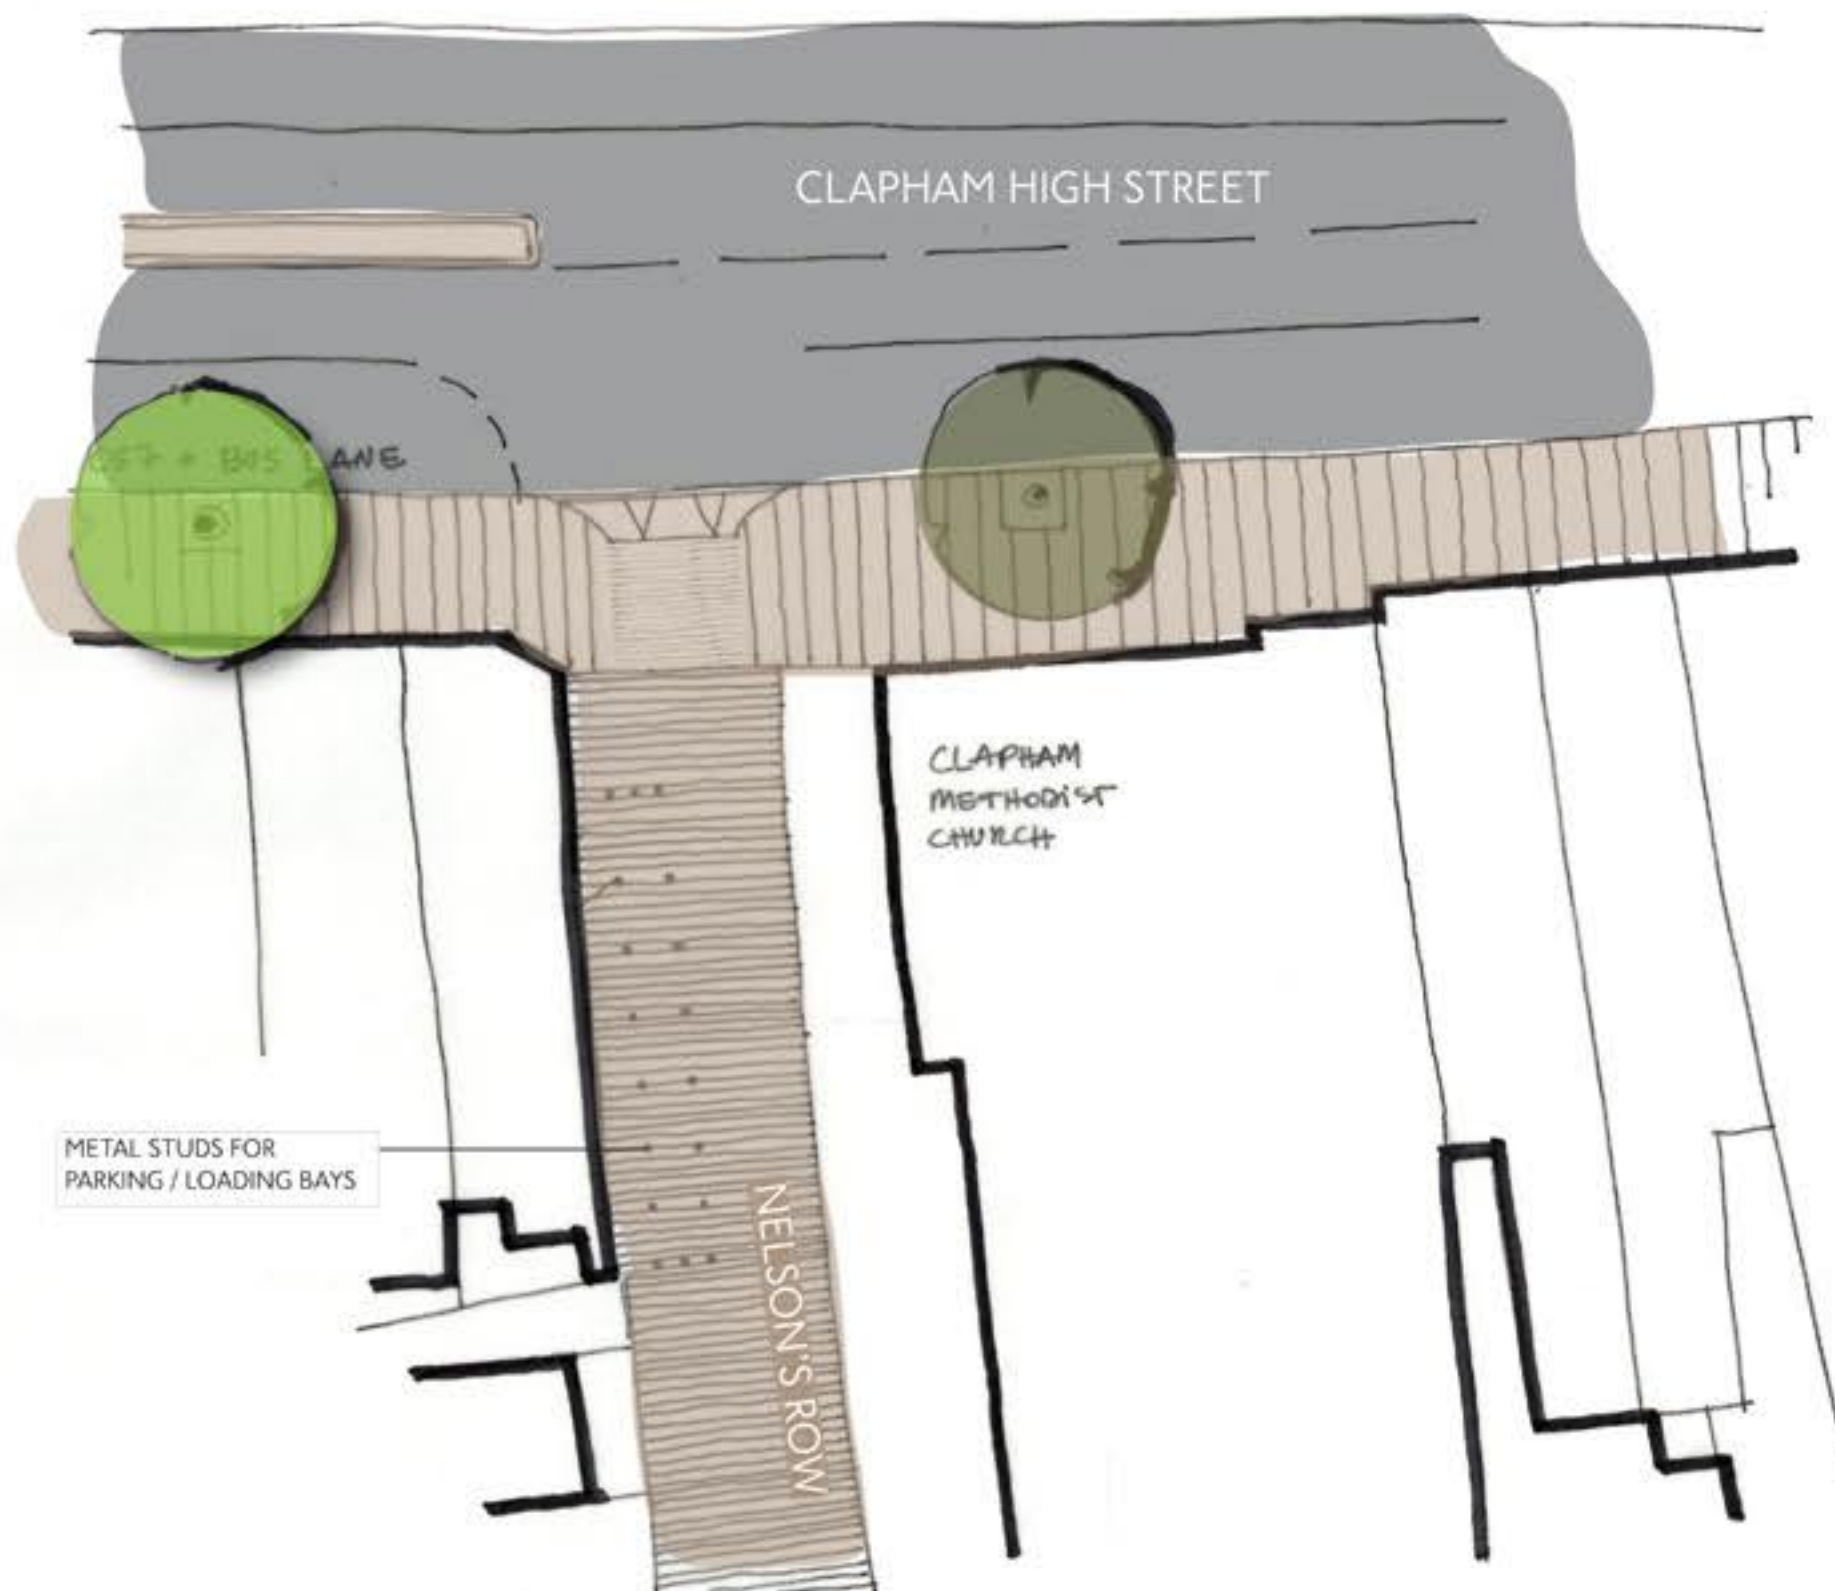

NELSON'S ROW & CLAPHAM SOUTH GATEWAY

YOUR CLAPHAM
A VISION FOR CLAPHAM HIGH STREET

LAMBETH COUNCIL + TRANSPORT FOR LONDON + BID OCTOBER 2016

